



4870 Sadler Road  
Suite 300  
Glen Allen, VA 23060 USA  
Voice: 804.643.5707

© GOOSS + ASSOCIATES AIA 2021  
DRAWINGS AND SPECIFICATIONS AS INSTRUMENTS OF SERVICE ARE AND SHALL REMAIN THE PROPERTY OF GOOSS + ASSOCIATES. THEY ARE NOT TO BE USED BY THE OWNER, OR ANYONE ELSE, ON OTHER PROJECTS OR EXTENSIONS TO THIS PROJECT EXCEPT BY PRIOR AGREEMENT IN WRITING AND WITH APPROPRIATE COMPENSATION TO GOOSS + ASSOCIATES

PROFESSIONAL SEAL:

I HEREBY AFFIRM THAT AS  
ARCHITECT OF RECORD, THIS  
DRAWING AND ASSOCIATED  
SPECIFICATIONS WERE  
PREPARED BY ME OR UNDER  
MY DIRECT SUPERVISION  
AND I AM A DULY LICENSED  
ARCHITECT UNDER THE LAWS  
OF THE STATE SHOWN AS  
SIGNIFIED BY MY SIGNATURE  
AND SEAL.

ISSUE DATE: MAY 27, 2021

[illegible]

PROJECT TITLE:

**Morningside and  
W Broad Mixed Use**  
6303-6305 Morningside Drive &  
6109 West Broad Street  
Henrico, Virginia 23226

DRAWING TITLE:

## Architectural: Proposed Site Improvements

PROJECT MGR.: L.GOOSS


DRAWN BY: SG/ MS  
DESIGNED BY: L.GOOSS

PROJECT NUMBER:  
GA-220-1043

## A1.1

DRAWING NUMBER:

m: //ARCH/MainServ/PROJECTS/TU/Morningside/POD

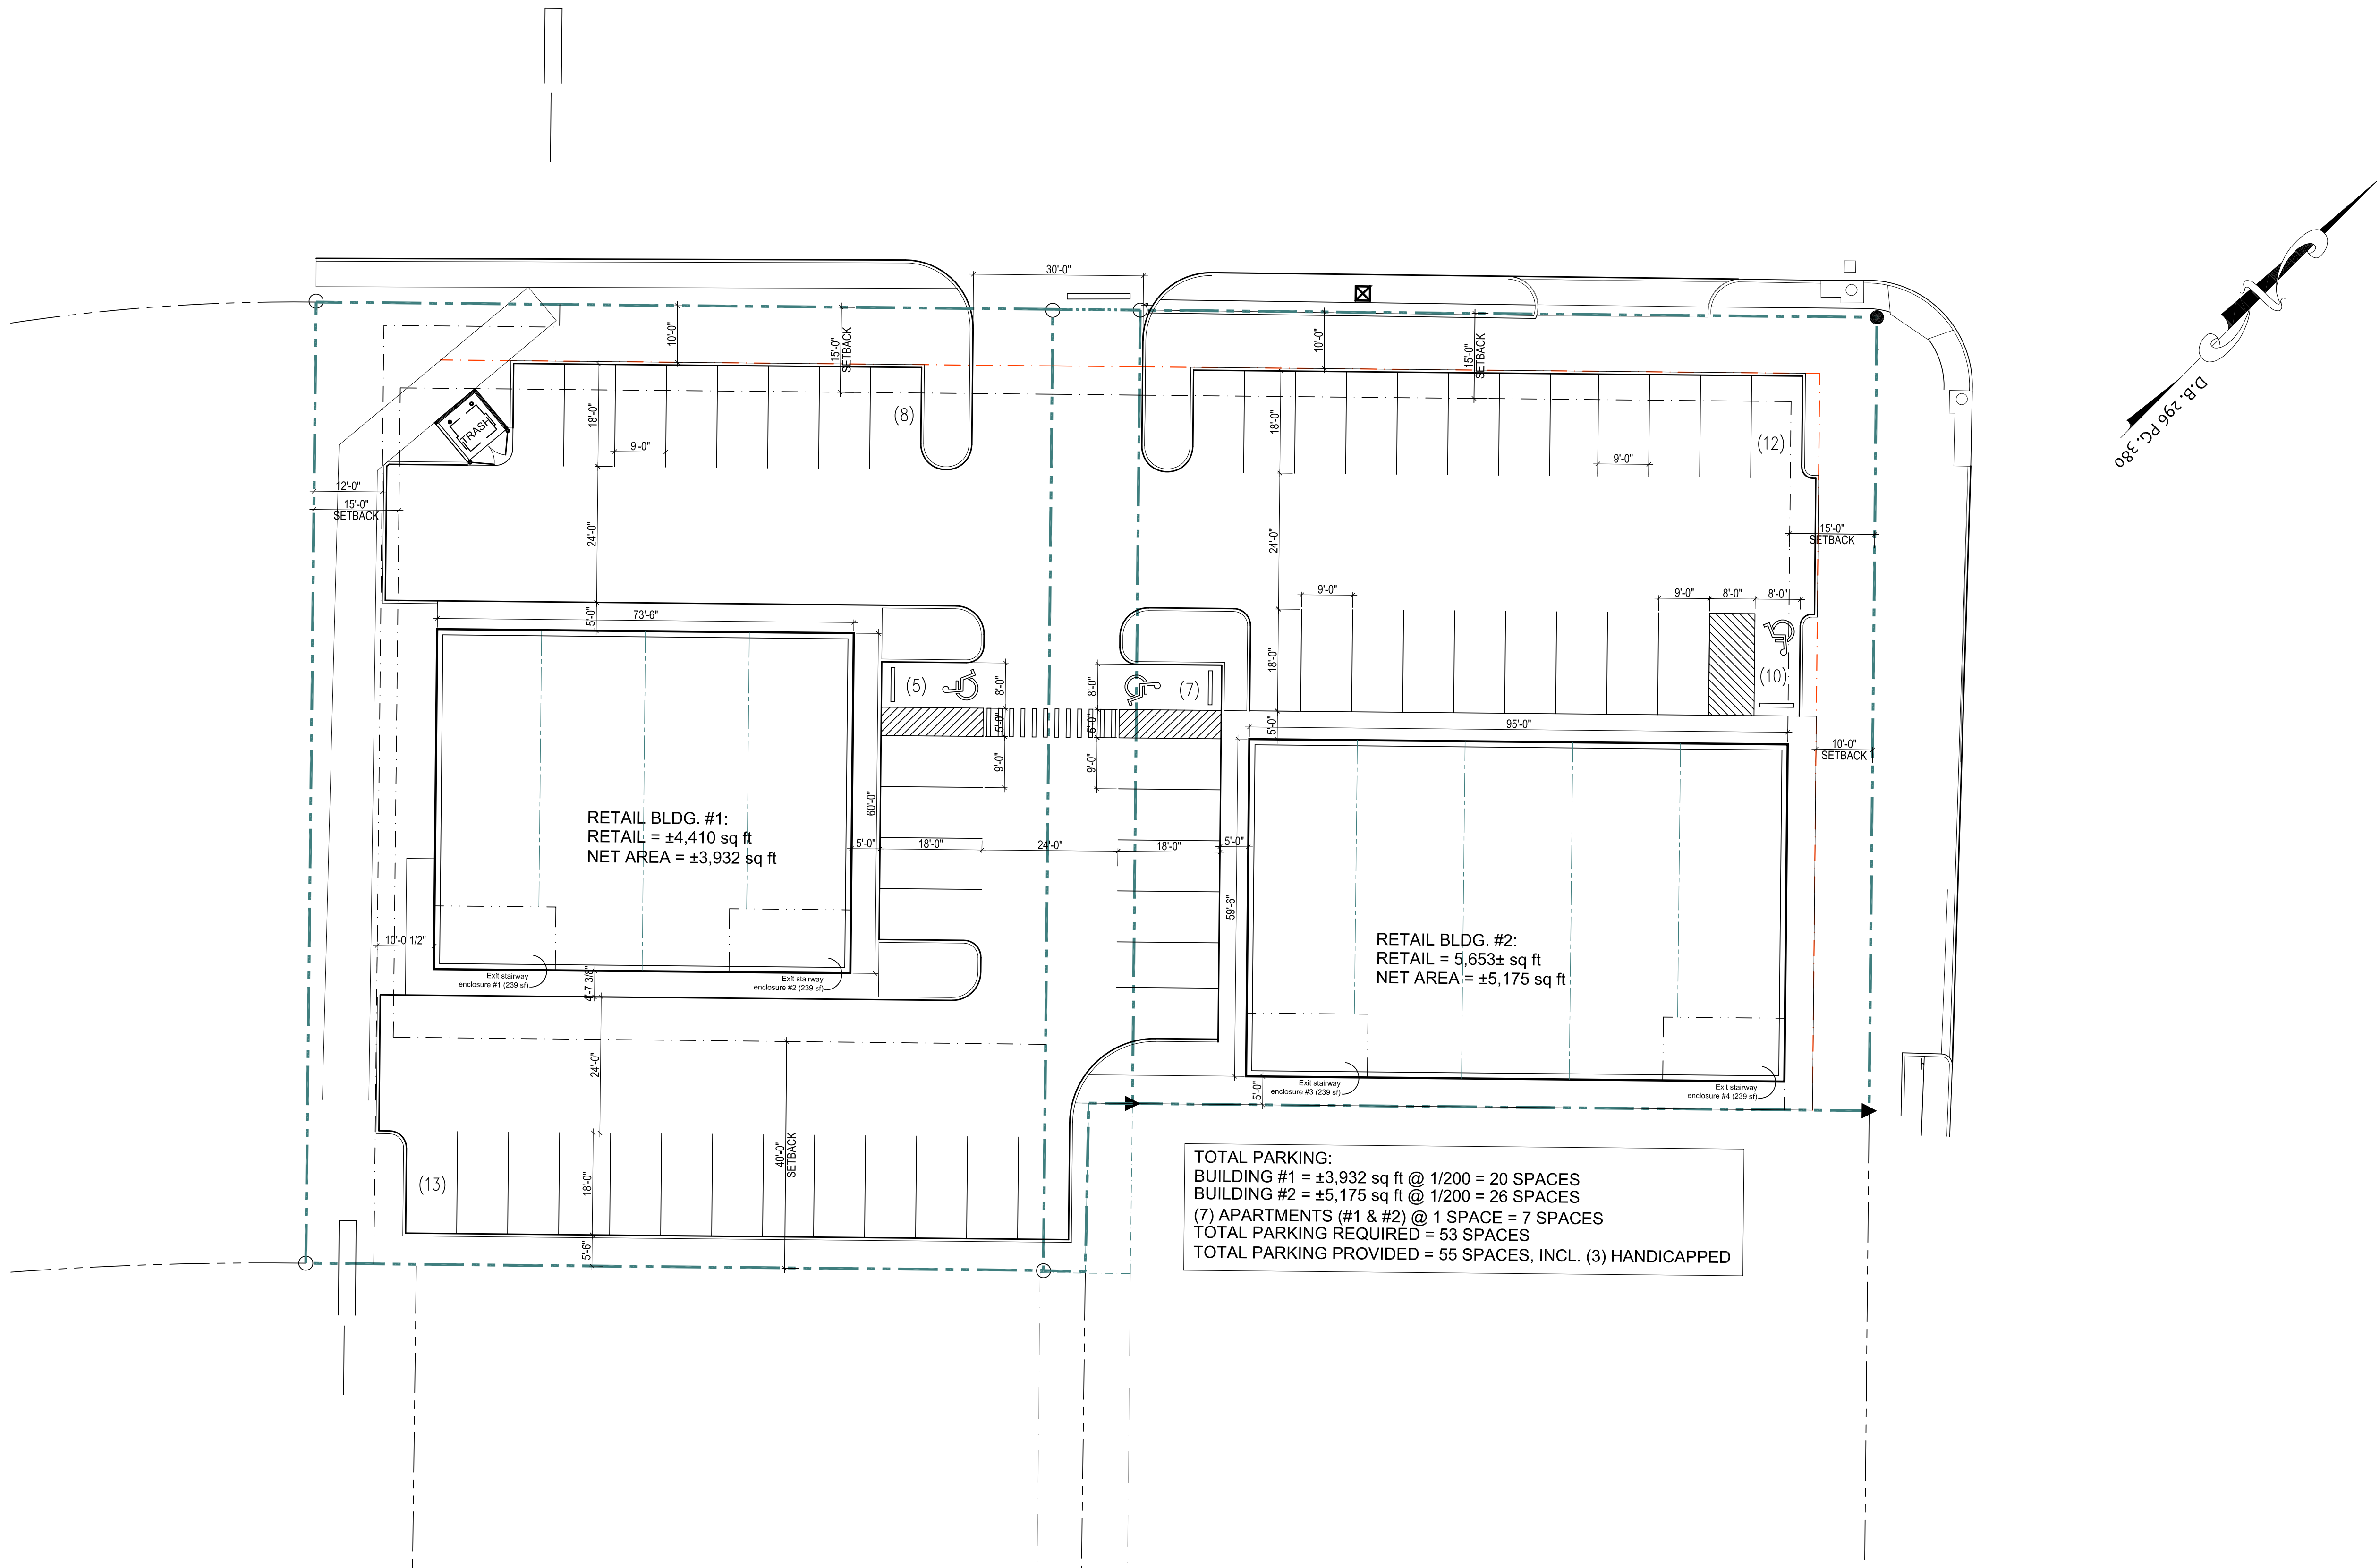

## PROPOSED: SITE IMPROVEMENTS

$$1/16'' = 1'-0''$$