


Lot Width Table	
W (Lot #)	Length @ Building Line
W1	60.00'
W2	61.00'
W3	61.00'
W4	61.00'
W5	61.00'
W6	61.00'
W7	61.00'
W8	61.00'
W9	60.00'
W10	60.50'
W11	60.13'
W12	92.52'
W13	60.00'
W14	68.00'
W15	71.60'
W16	87.83'
W17	67.39'
W18	60.10'
W19	60.62'
W20	60.01'
W21	64.89'
W22	62.92'
W23	71.29'
W24	60.00'

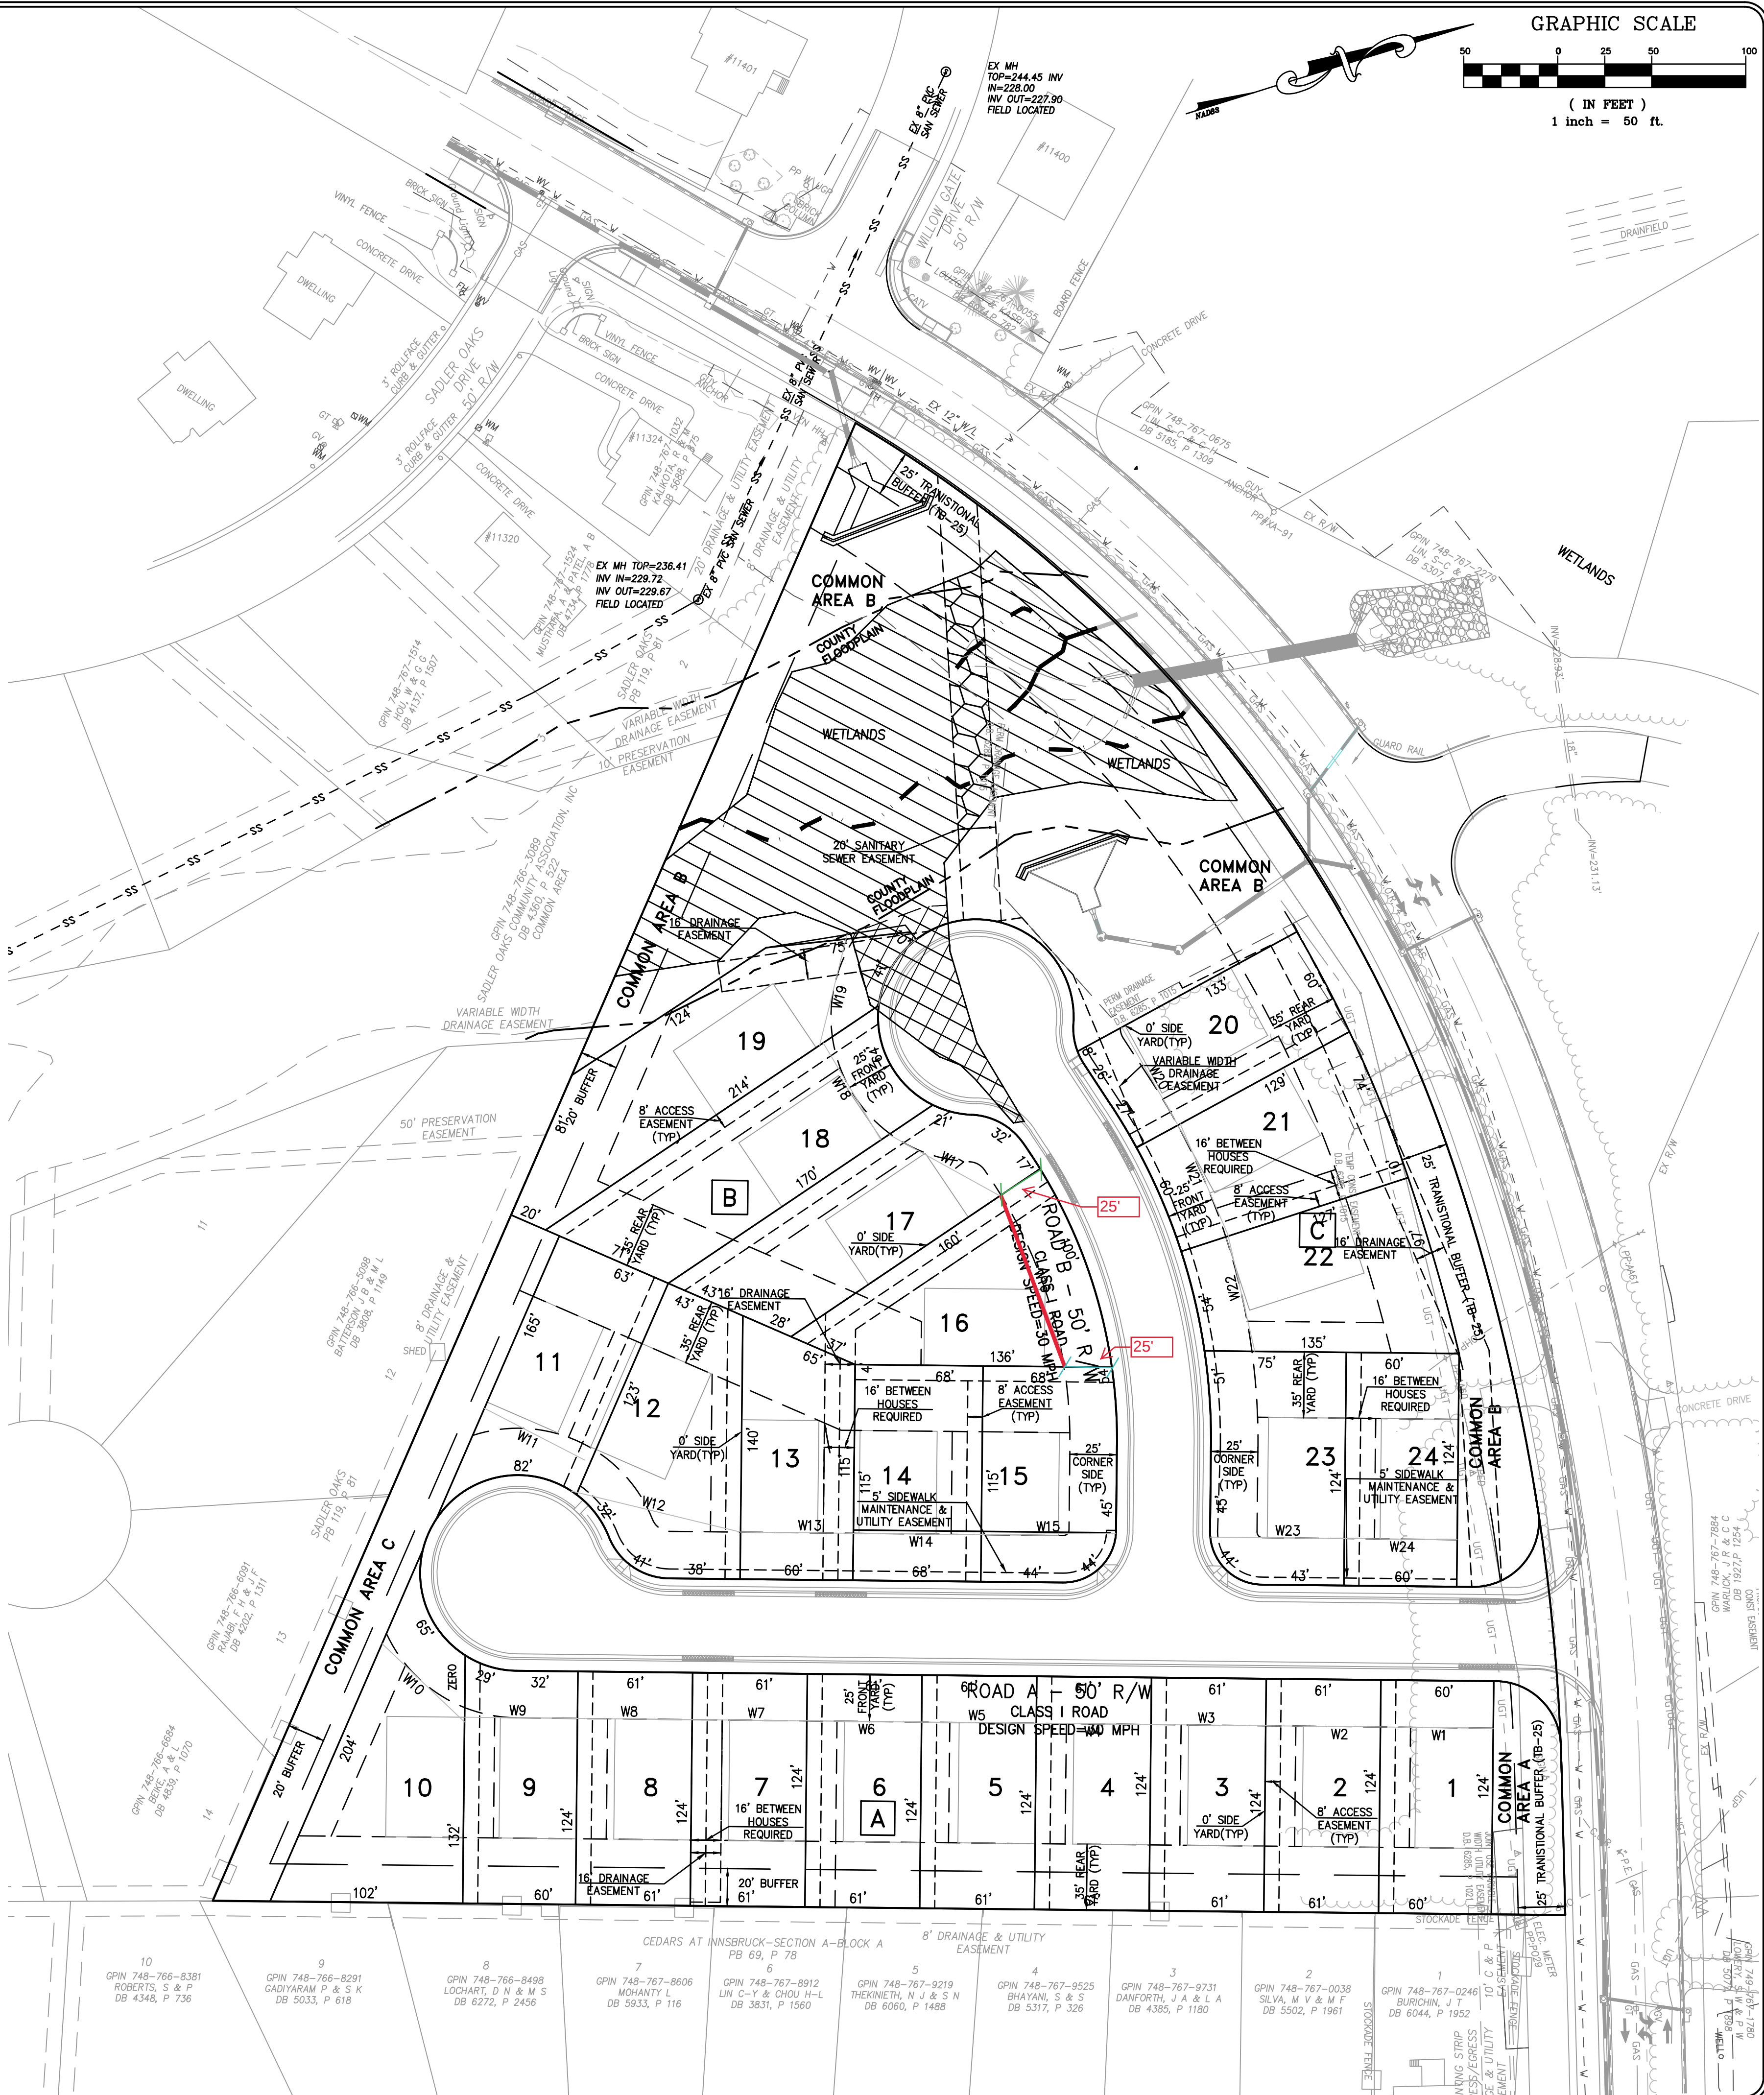

Townes

SITE ENGINEERING

1 Park West Circle, Suite 108
Midlothian, Virginia 23114
Phone: (804) 748-9011 Fax: (804) 748-2590
Company Website: www.ctownes.com

ASK US HOW

COMMONWEALTH OF VIRGINIA

DREW C. WARD

Lic. No. 063917

04 / 08 / 2022

PROFESSIONAL ENGINEER

SADLER ROAD
SUBDIVISION
THREE CHOPT DISTRICT
HENRICO COUNTY, VIRGINIA

BUILDABLE AREA

REVISIONS	
DATE	ITEM

DATE
04 / 08 / 2022

SCALE
1" = 50'

PROJECT MANAGER
DREW WARD, P.E.

DESIGNED BY
DREW WARD, P.E.

CHECKED BY

PROJ.#
20200272

SHEET #
C - 7

This drawing and the design shown is the property of Townes Site Engineering. The reproduction, copying, or other use of this drawing without their written consent is prohibited and any infringement will be subject to legal action. © 2022 Townes Site Engineering